


① First Floor
1/4" = 1'-0"

REVISIONS:

SEAL

FIRST FLOOR PLAN
HERSHEY HIGH POINTE

PROJECT NO. 19-0052
SCALE: 1/4" = 1'-0"
DATE: 11/22/2019
SHEET:

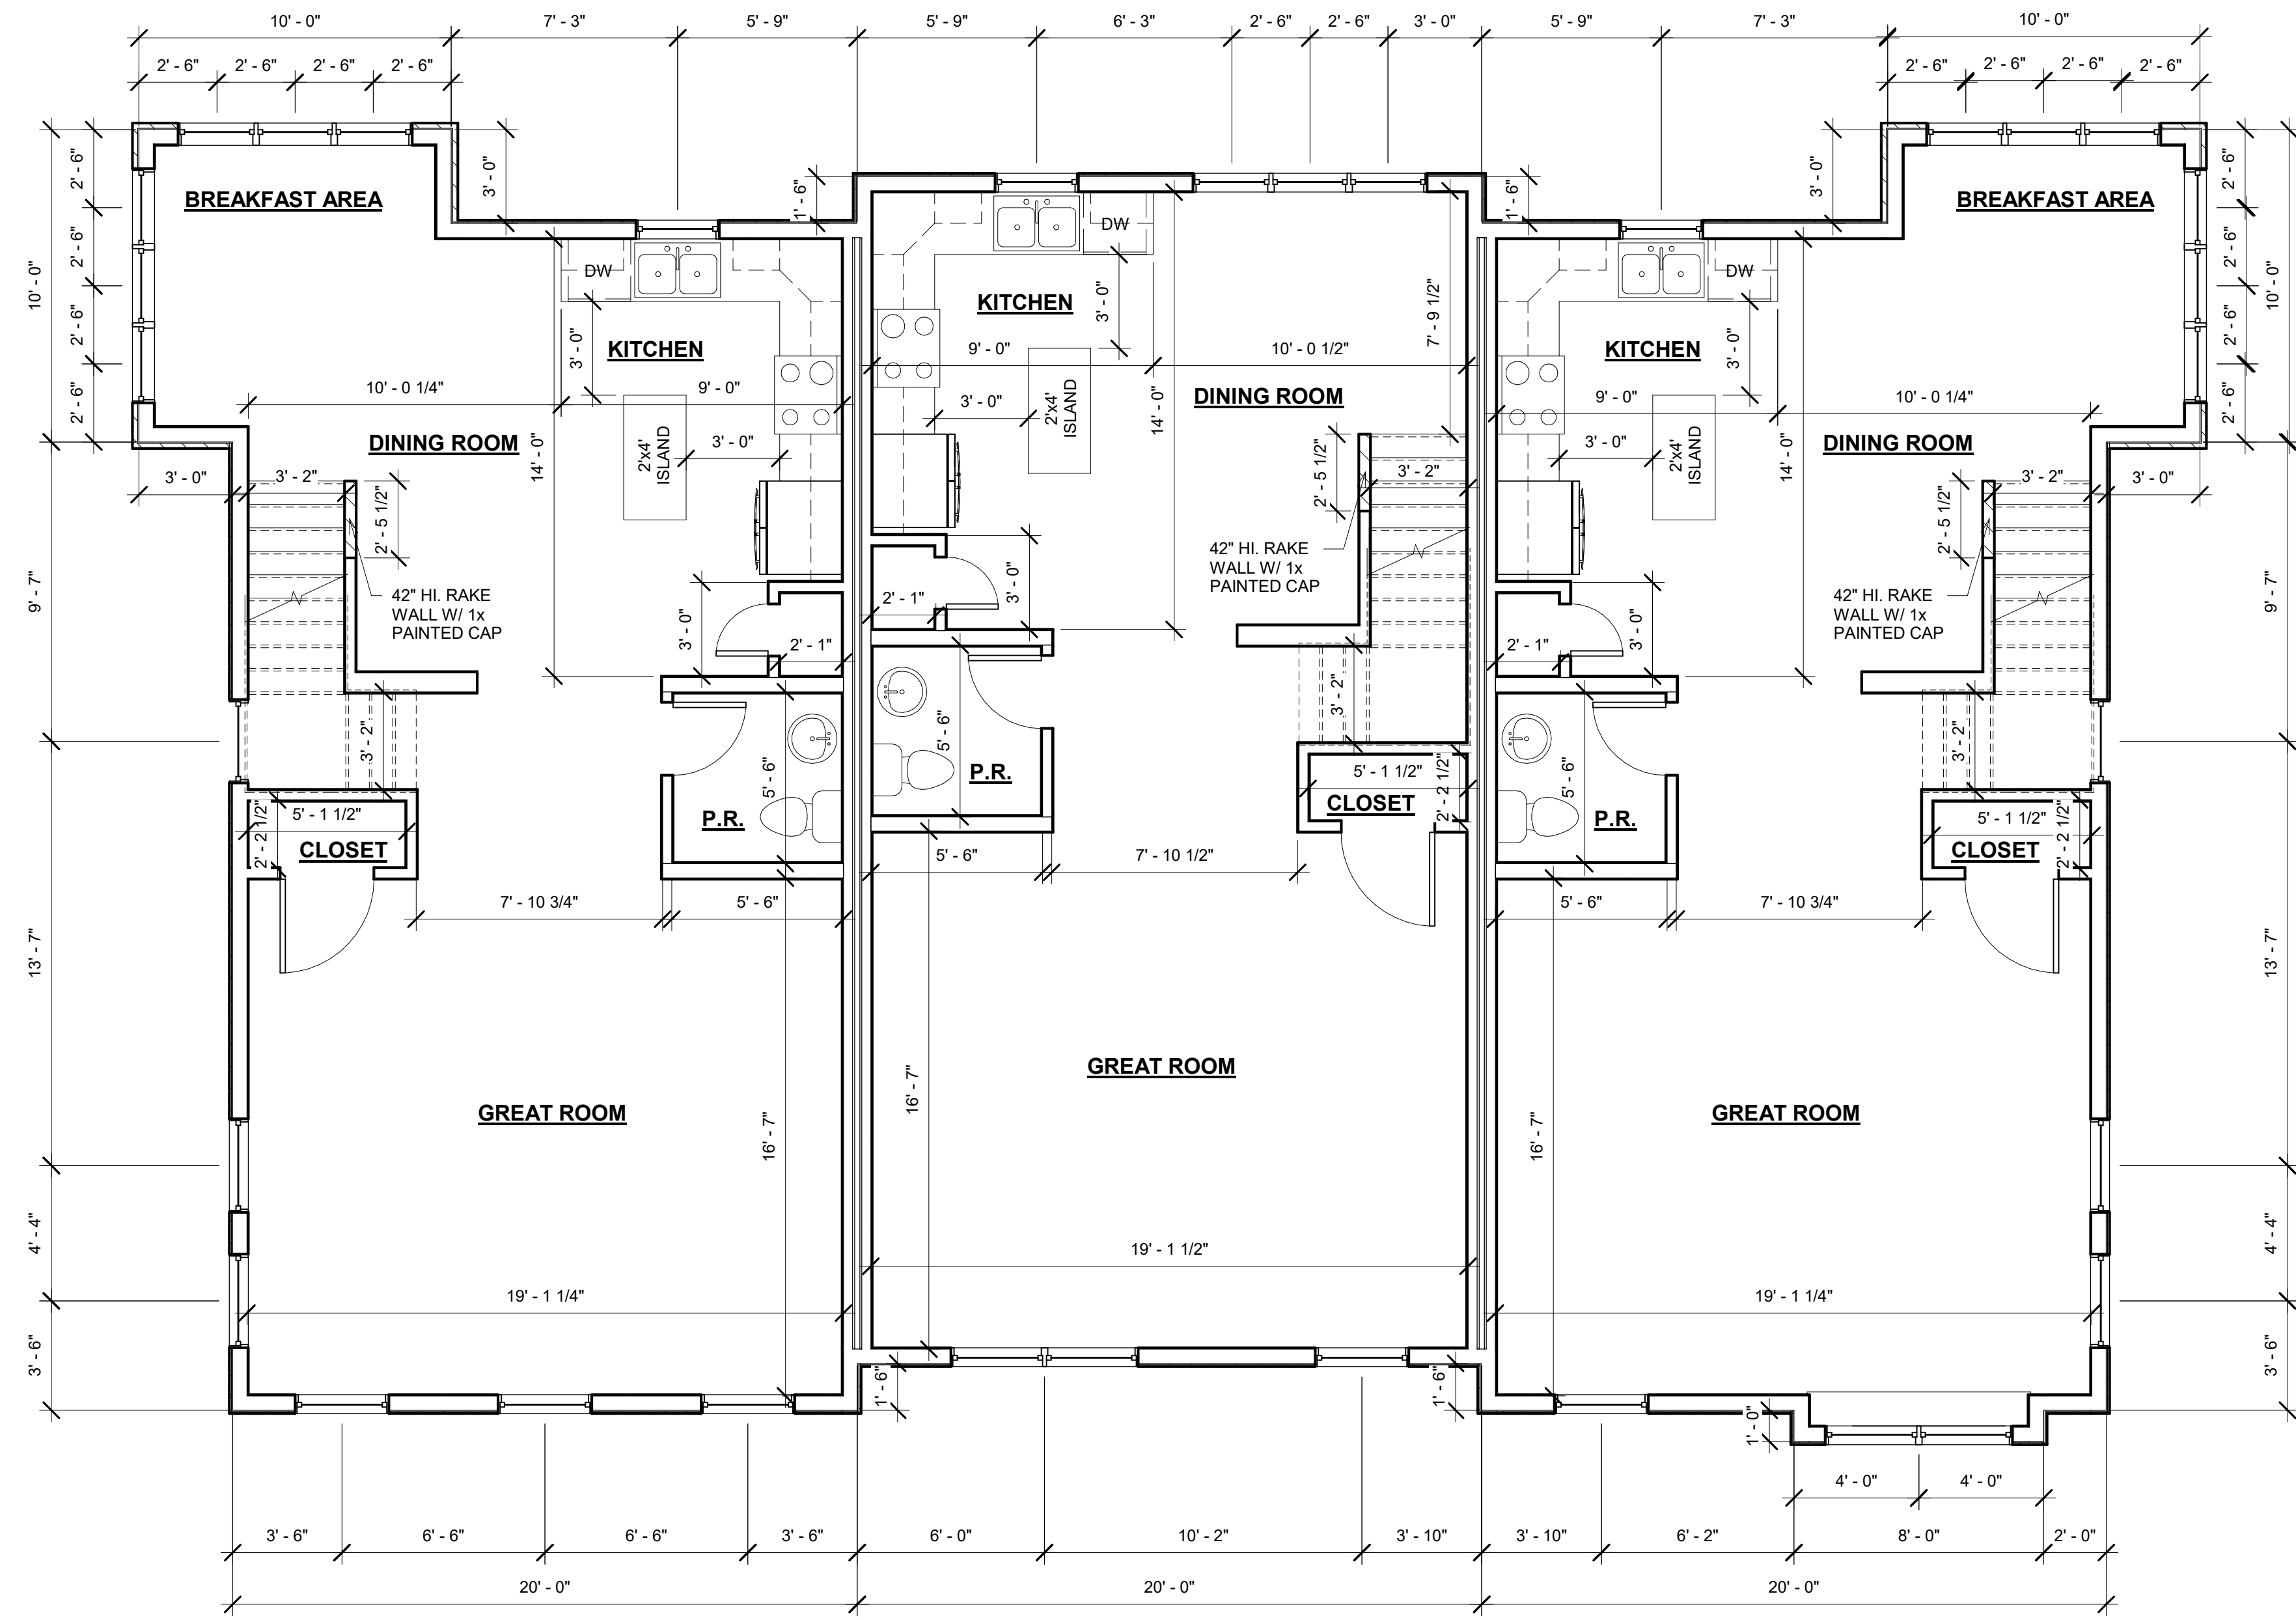


① Second Floor
1/4" = 1'-0"

REVISIONS:

SEAL

SECOND FLOOR PLAN
HERSHEY HIGH POINTE

PROJECT NO.	19-0052
SCALE:	1/4" = 1'-0"
DATE:	11/22/2019
SHEET:	

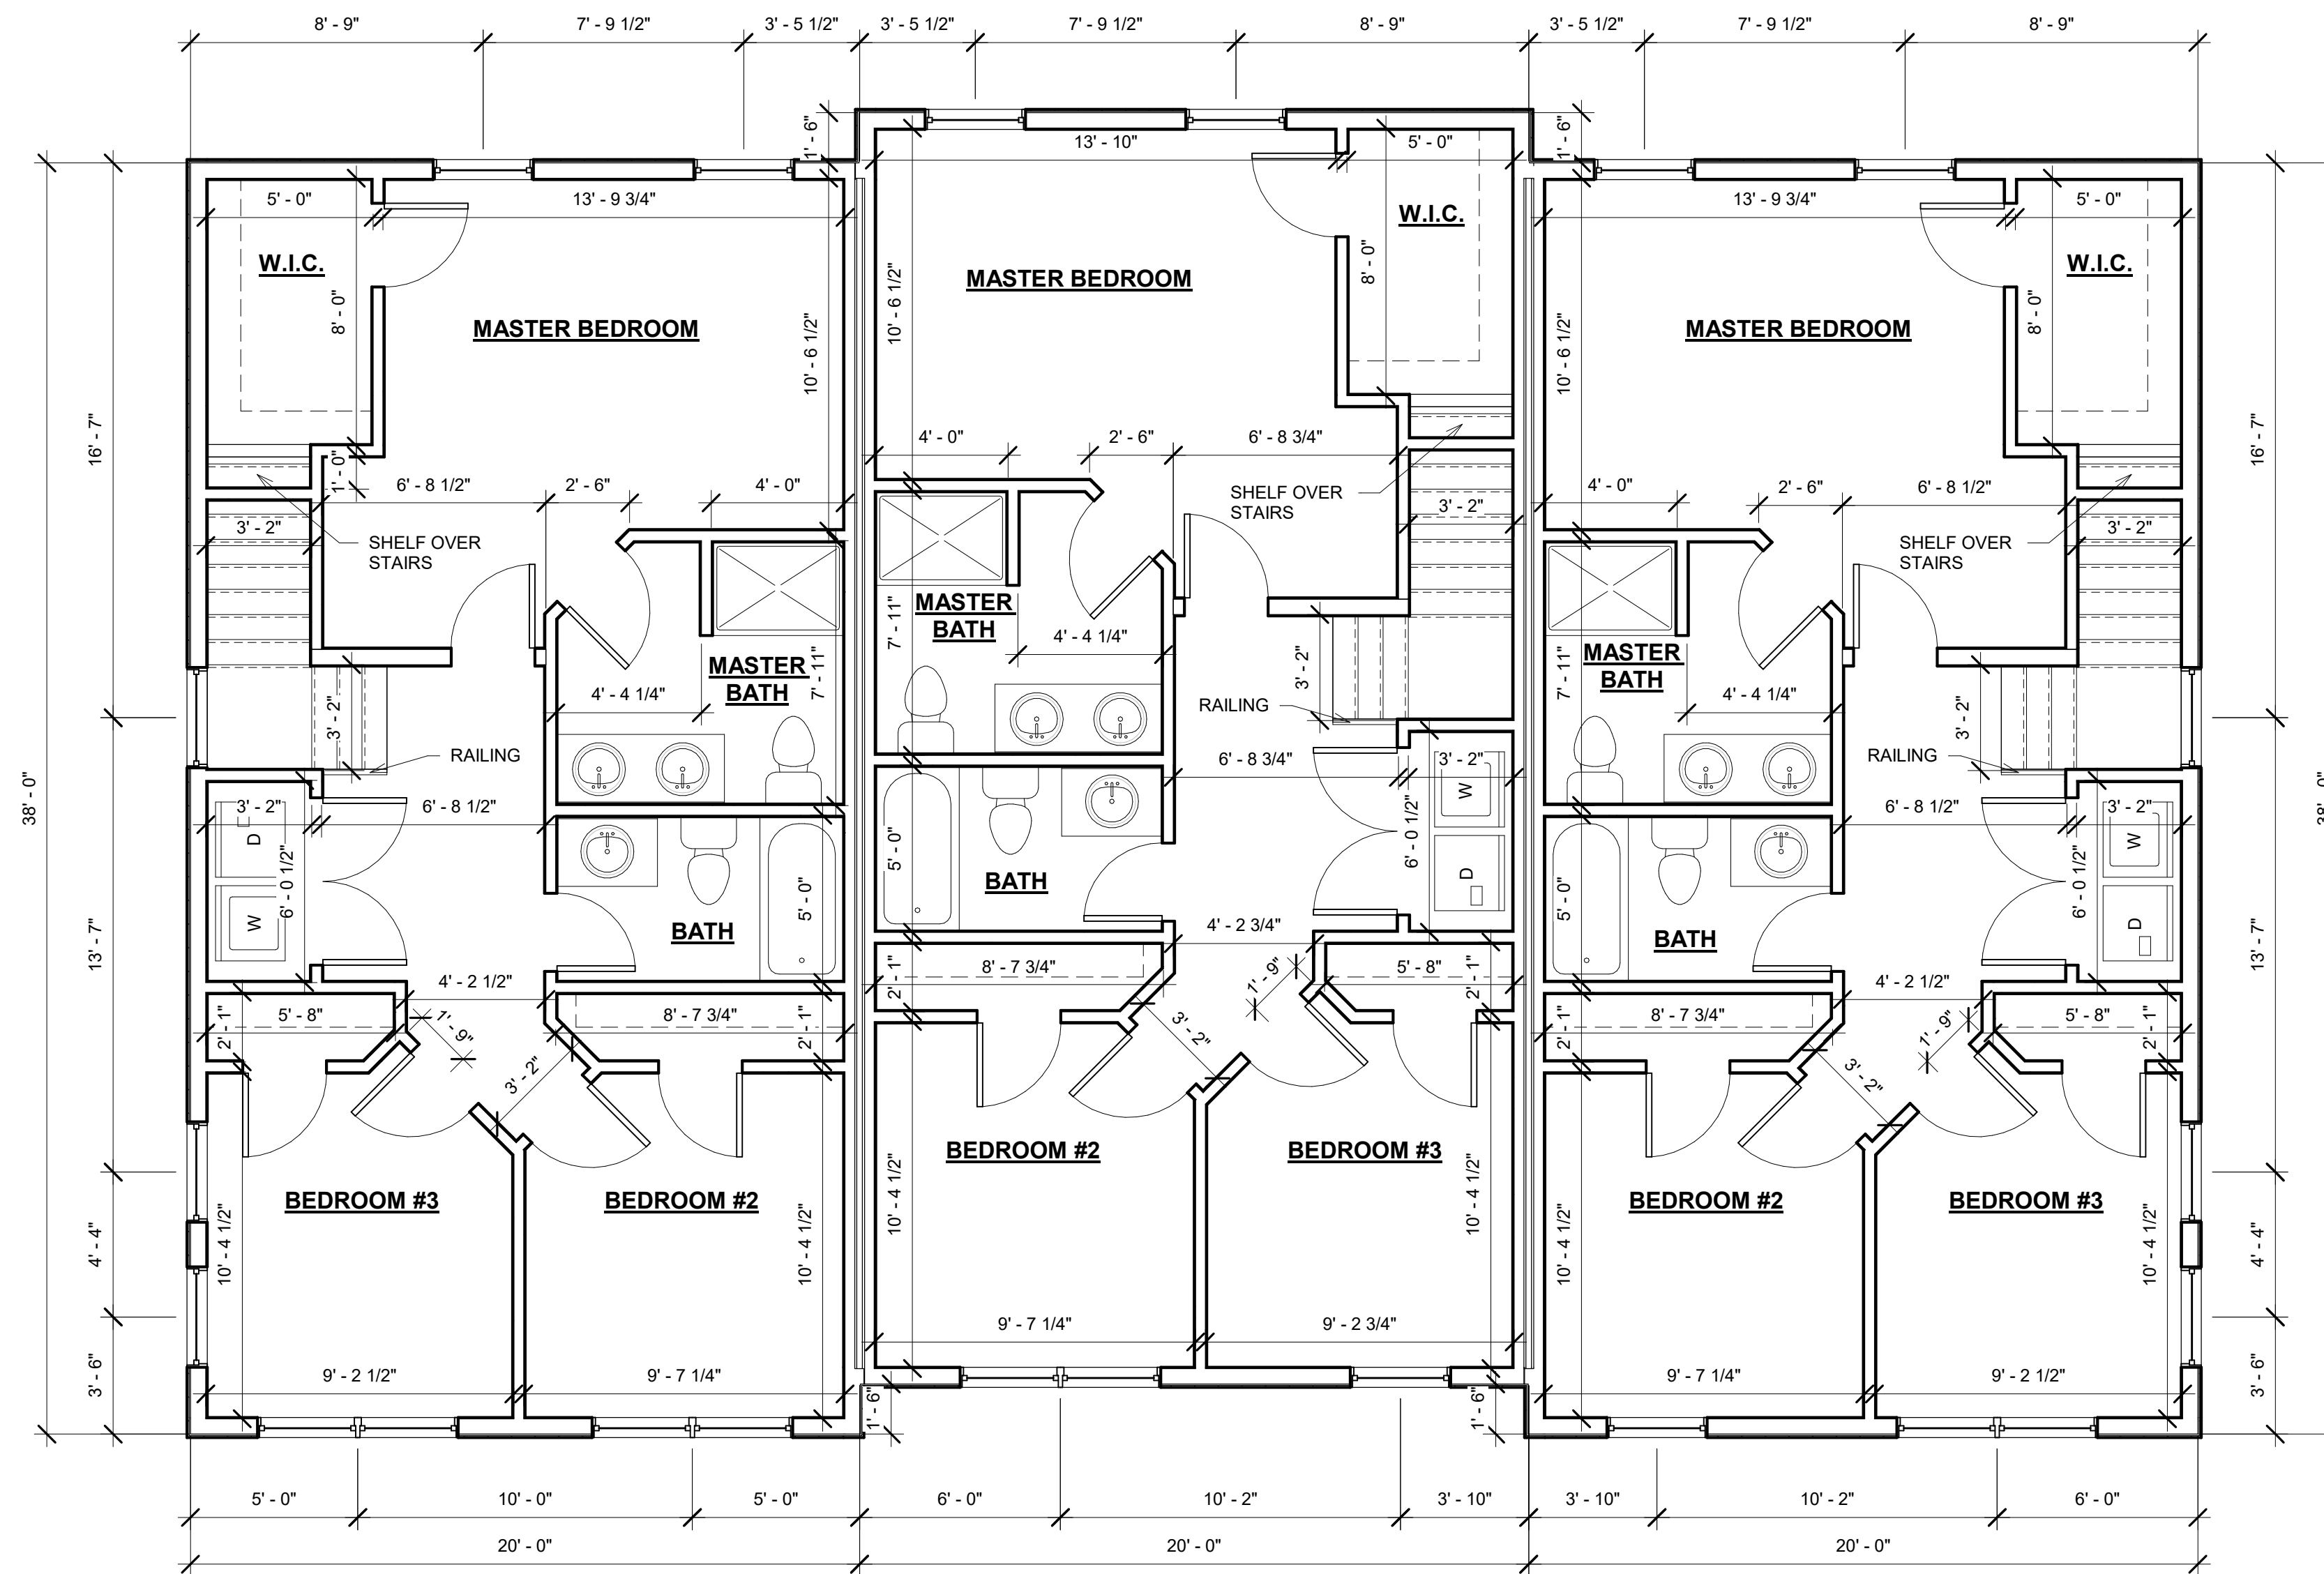

① Third Floor
1/4" = 1'-0"

REVISIONS:

SEAL

THIRD FLOOR PLAN
HERSHEY HIGH POINTE

PROJECT NO.	19-0052
SCALE:	1/4" = 1'-0"
DATE:	11/22/2019
SHEET:	



INTEGRATED
DEVELOPMENT PARTNERS

430 NORTH FRONT STREET
WORMLEYSBURG, PA 17043
717.773.8084
www.IntegratedDP.com

REVISIONS:

SEAL

ELEVATIONS

HERSHEY HIGH POINTE

PROJECT NO. 19-0052

SCALE: 3/16" = 1'-0"

DATE: 11/22/2019

SHEET:

4



① STREET SIDE ELEVATION
3/16" = 1'-0"



② RIGHT SIDE ELEVATION
3/16" = 1'-0"



③ COURT YARD ELEVATION
3/16" = 1'-0"



④ LEFT SIDE ELEVATION
3/16" = 1'-0"