



INTEGRATED
DEVELOPMENT PARTNERS

430 NORTH FRONT STREET
WORMLEYSBURG, PA 17043
717.773.8084
www.IntegratedDP.com

REVISIONS:

SEAL

PROPOSED BASEMENT PLAN
34 FREDERICK STREET
HANOVER, YORK COUNTY, PENNSYLVANIA

PROJECT NO. 19-0077

SCALE: 1/8" = 1'-0"

DATE: 02/07/2020

SHEET:

A1.09



① PROPOSED BASEMENT
1/8" = 1'-0"



INTEGRATED
DEVELOPMENT PARTNERS

430 NORTH FRONT STREET
WORMLEYSBURG, PA 17043
717.773.8084
www.IntegratedDP.com

REVISIONS:

SEAL

PROPOSED FIRST FLOOR

34 FREDERICK STREET

HANOVER, YORK COUNTY, PENNSYLVANIA

PROJECT NO. 19-0077

SCALE: 1/8" = 1'-0"

DATE: 02/07/2020

SHEET:

A1.10



1 PROPOSED FIRST FLOOR
1/8" = 1'-0"



INTEGRATED
DEVELOPMENT PARTNERS

430 NORTH FRONT STREET
WORMLEYSBURG, PA | 17043
717.773.8084
www.IntegratedDP.com

REVISIONS:

SEAL

PROPOSED SECOND FLOOR
34 FREDERICK STREET

HANOVER, YORK COUNTY, PENNSYLVANIA


PROJECT NO. 19-0077

SCALE: 1/8" = 1'-0"

DATE: 02/07/2020

SHEET:

A1.11

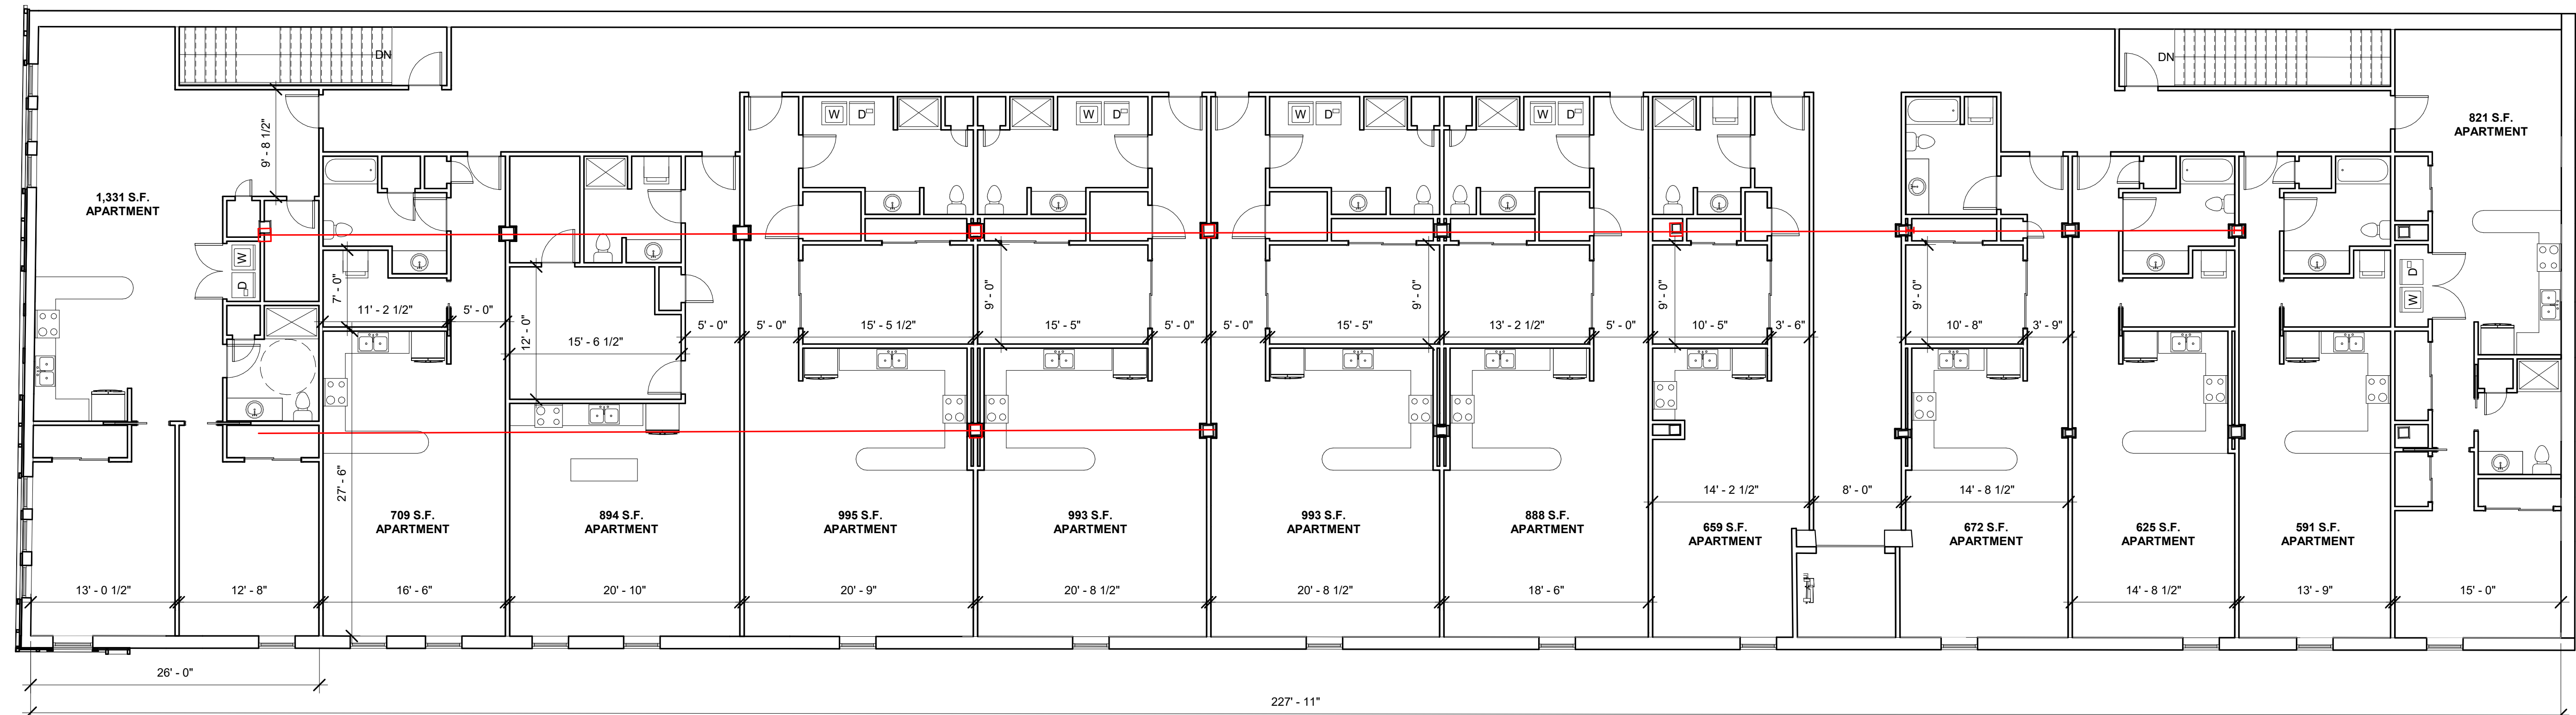

1 PROPOSED SECOND FLOOR
1/8" = 1'-0"